


PIANO SEMINTERRATO

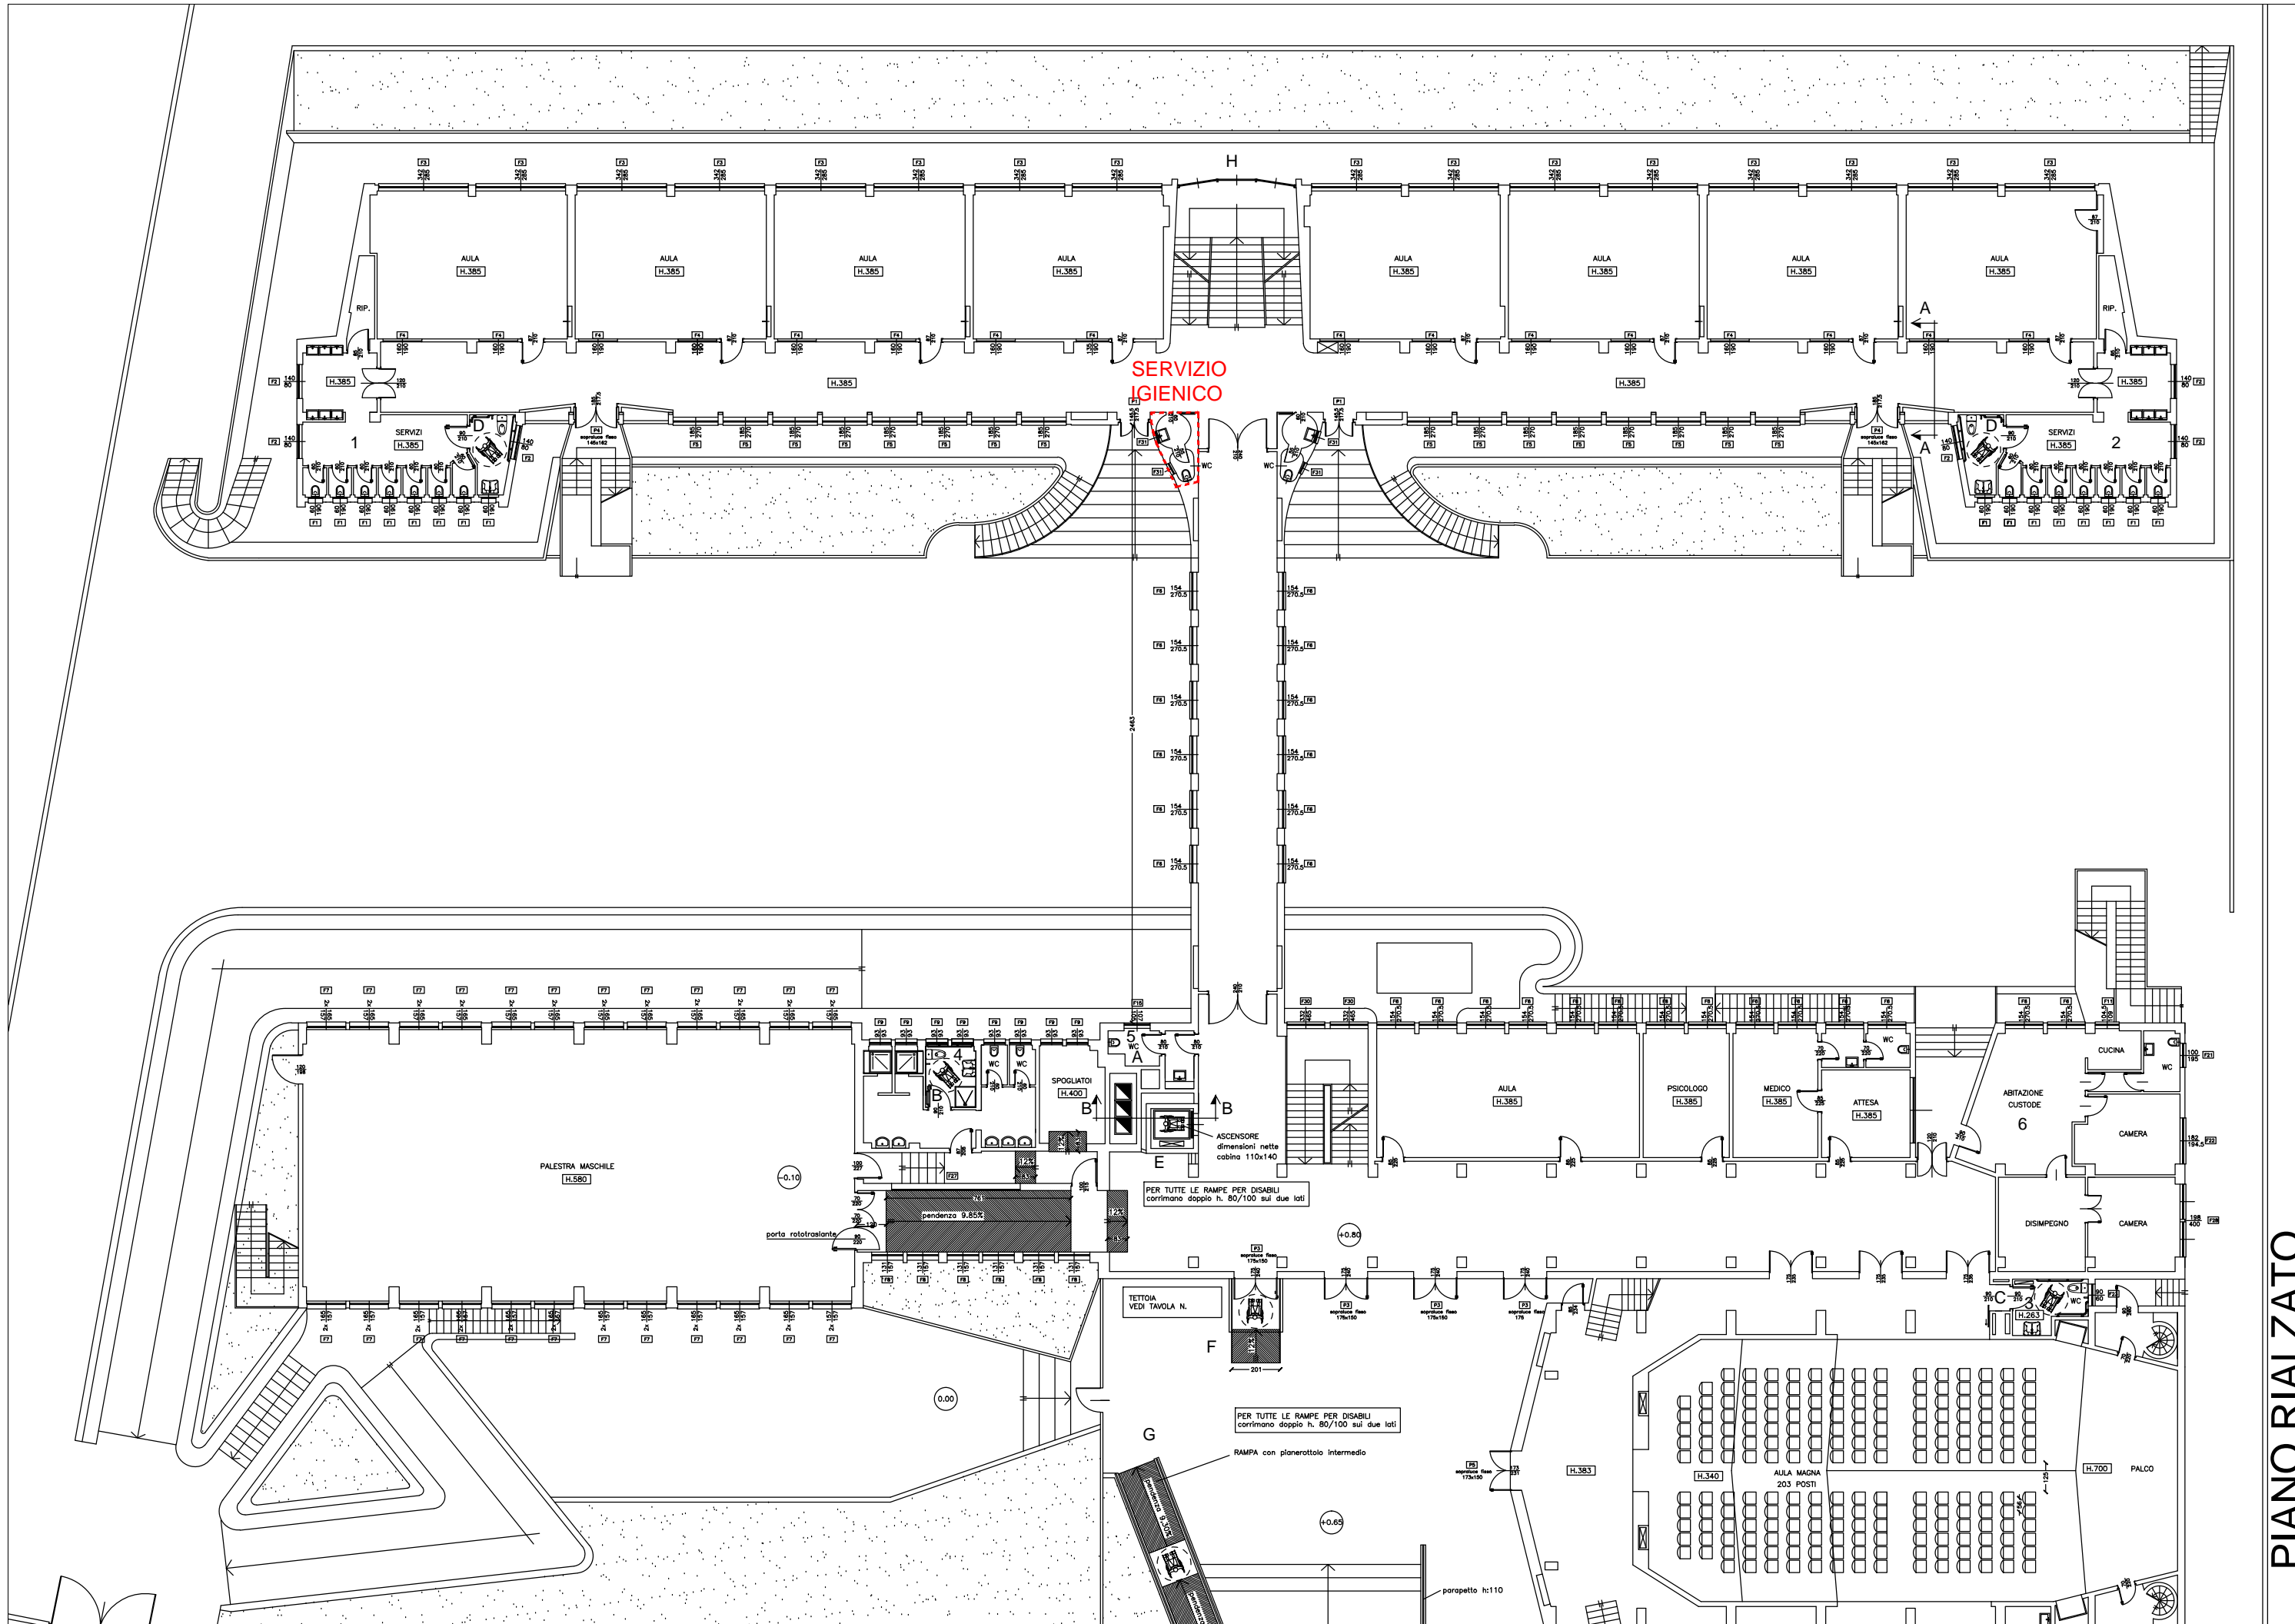

PIANO RIALZATO